



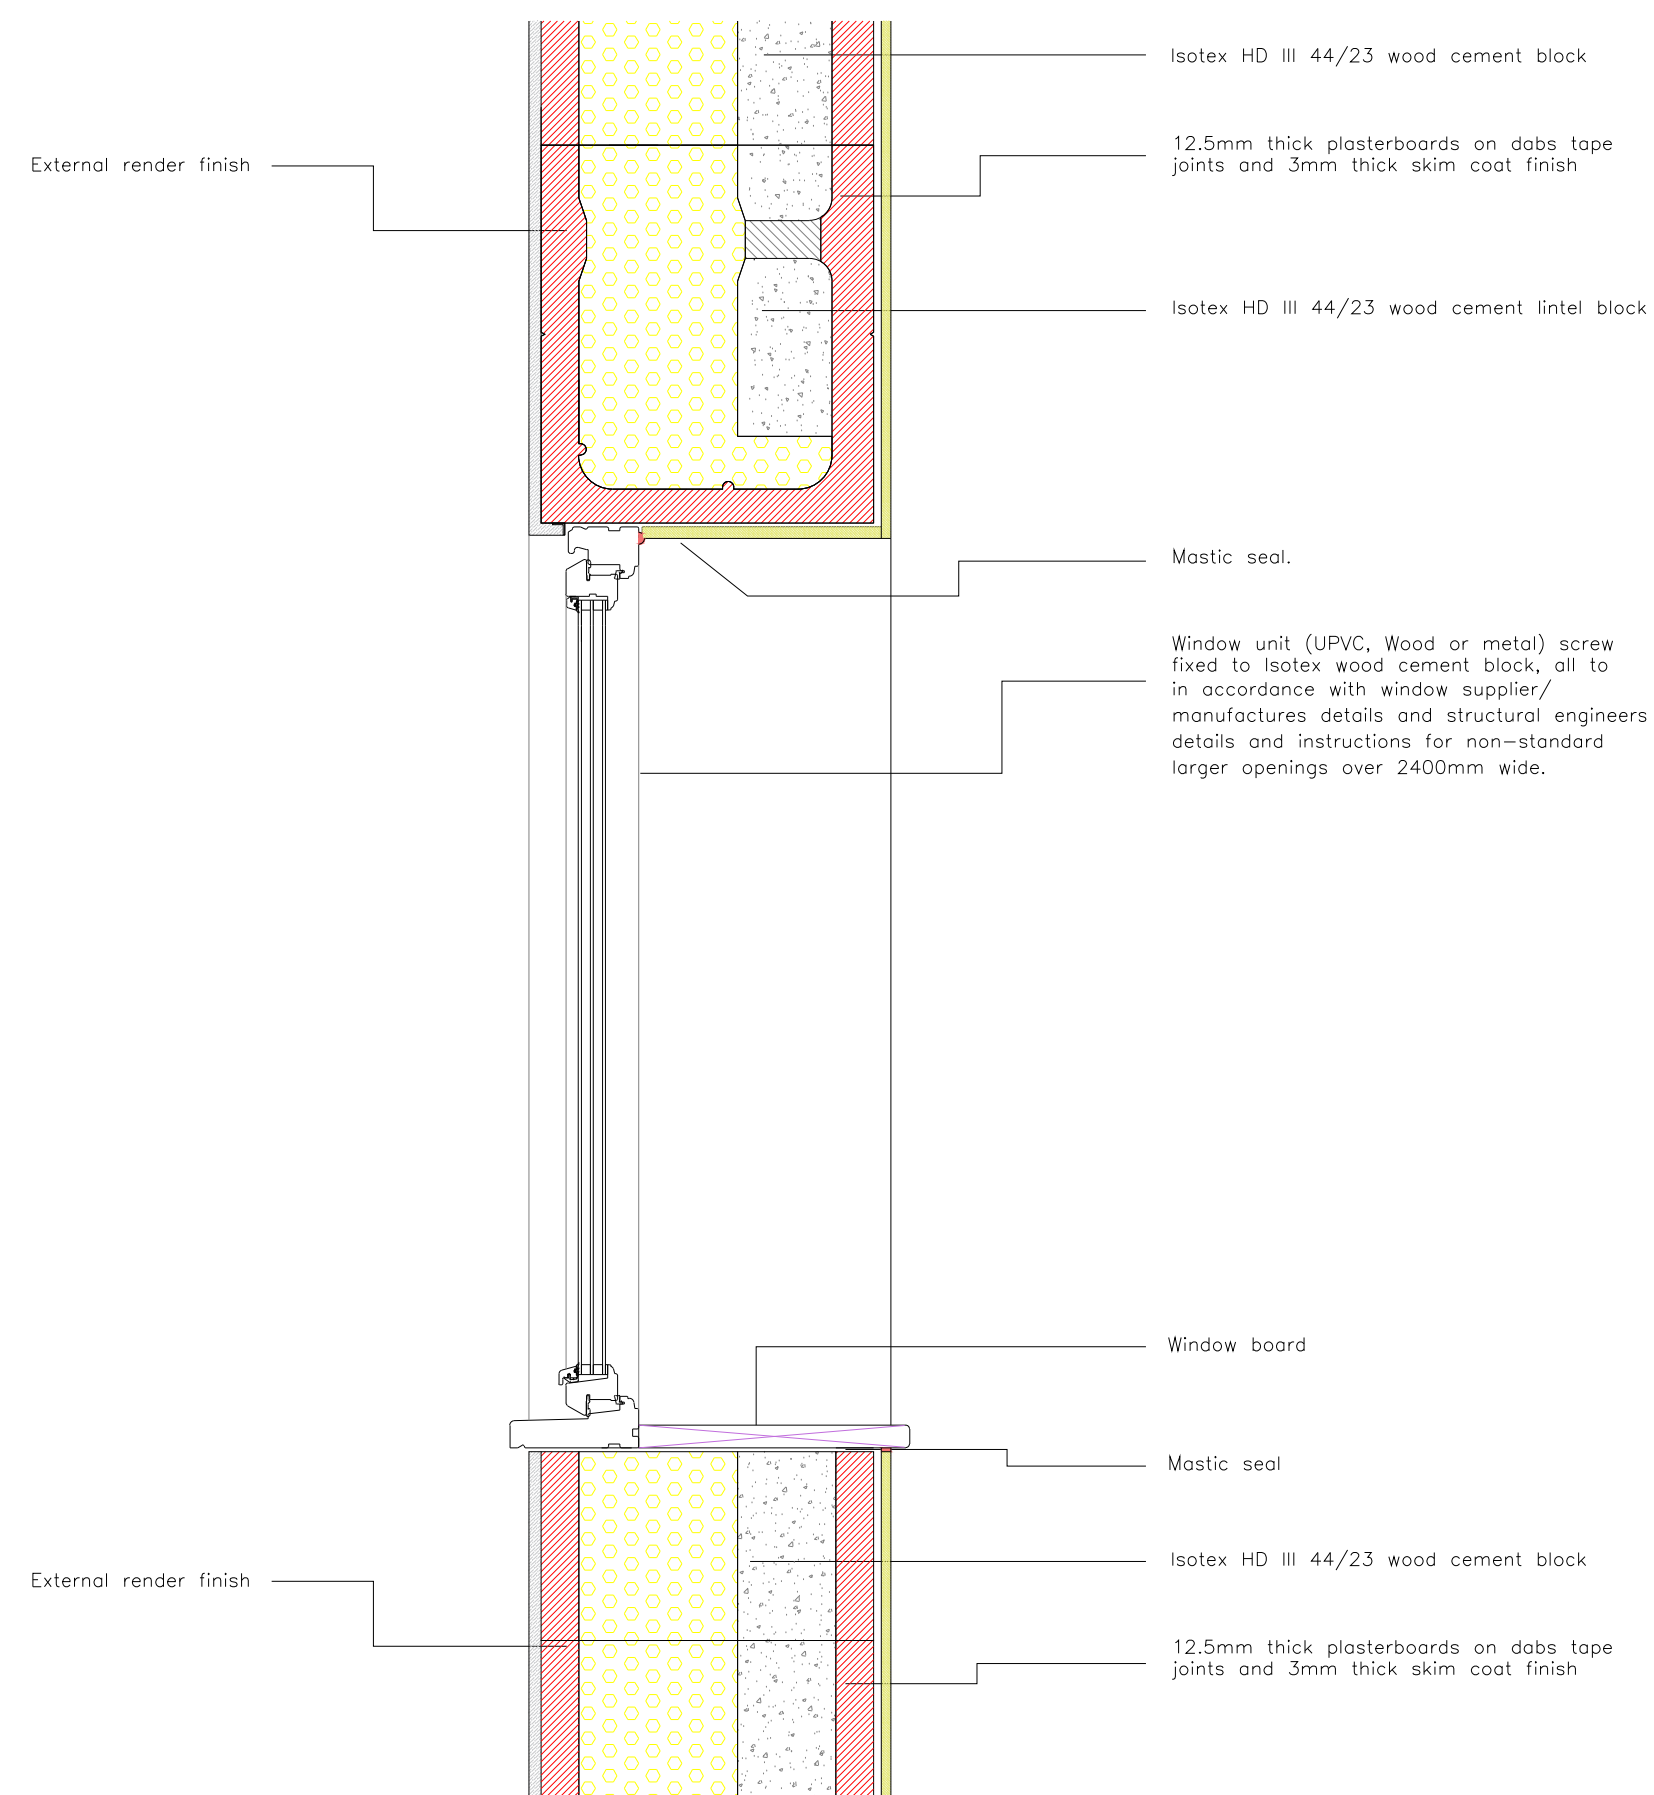


Head and Cill Details

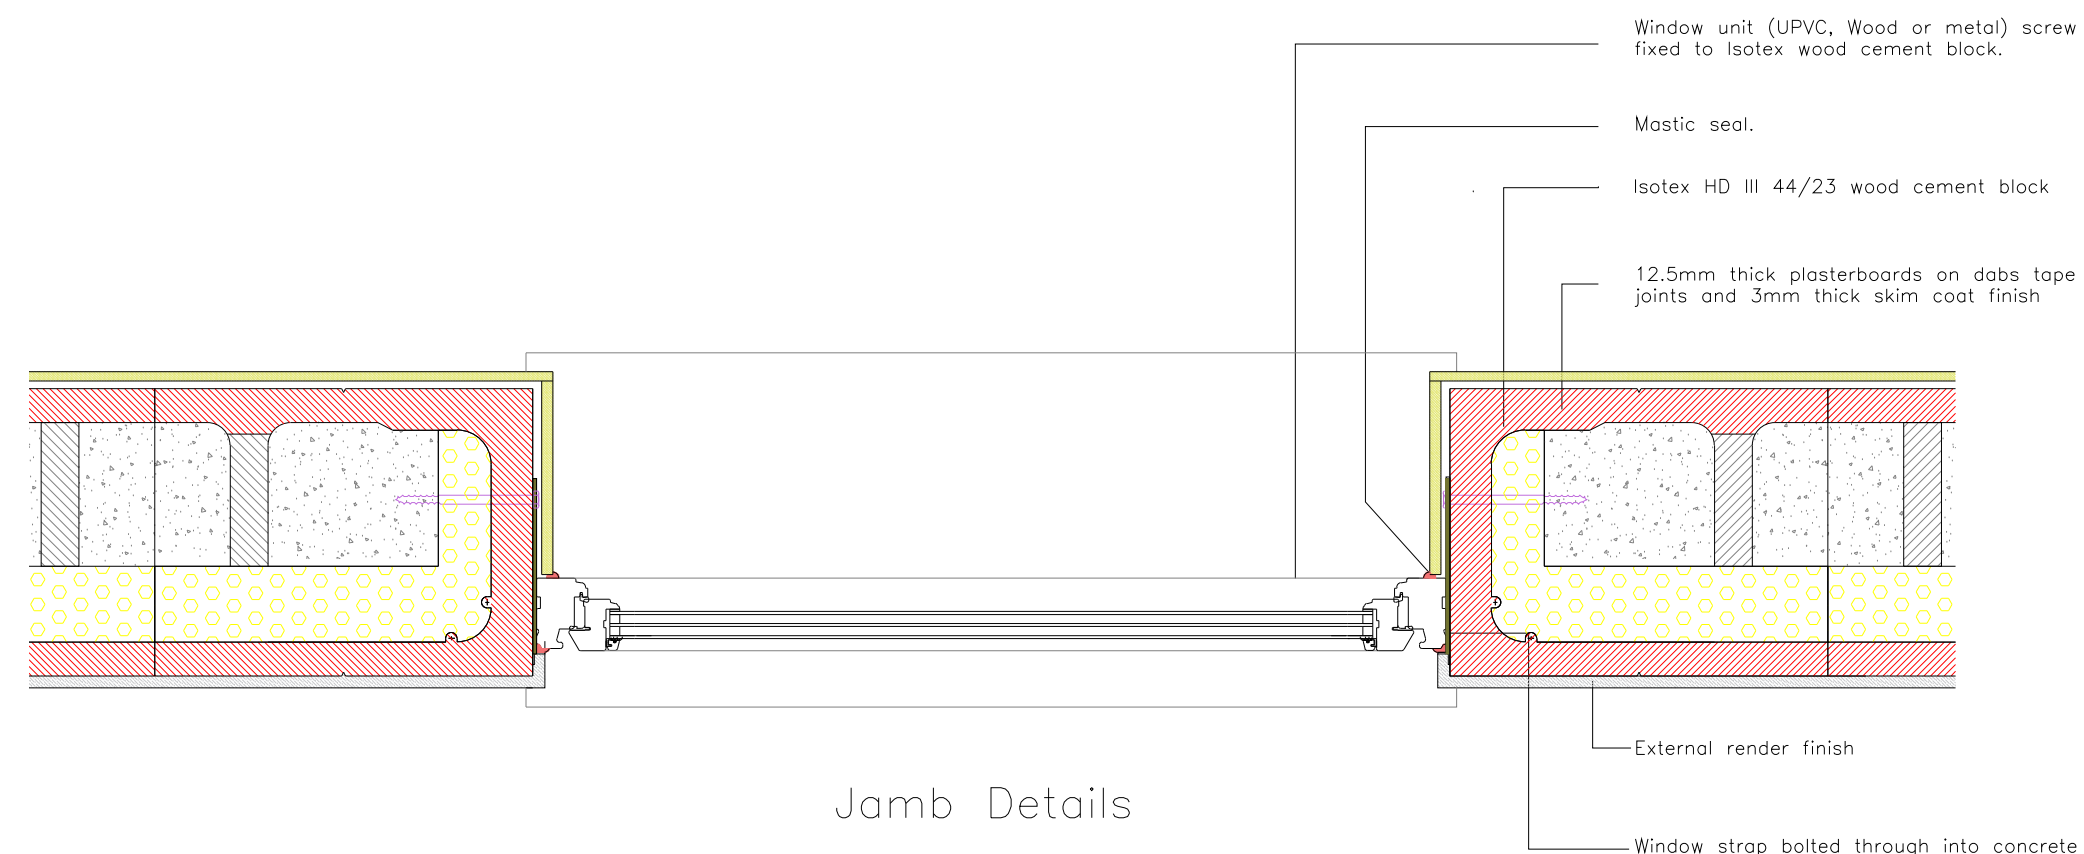


Jamb Details



Jamb Details (Recessed)

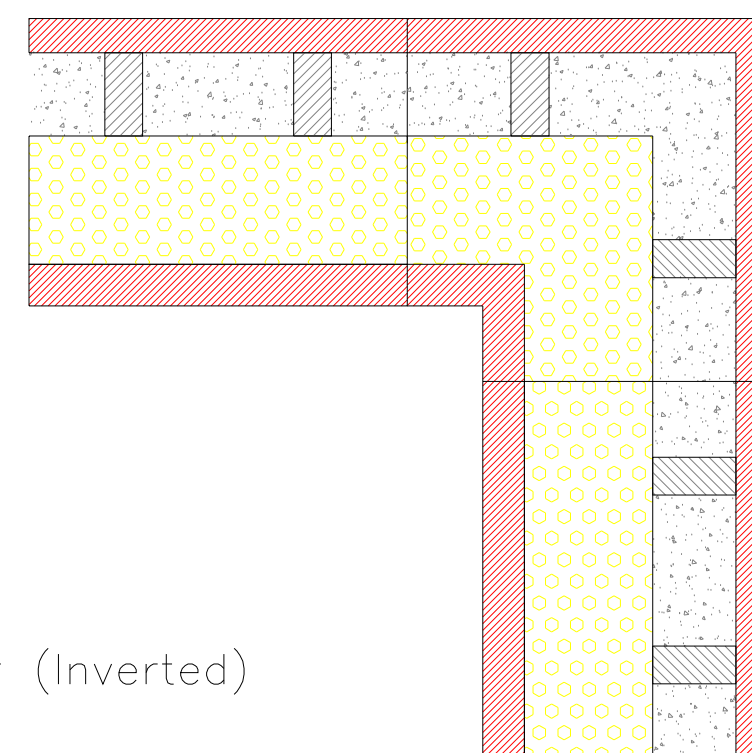

Corner (Inverted)

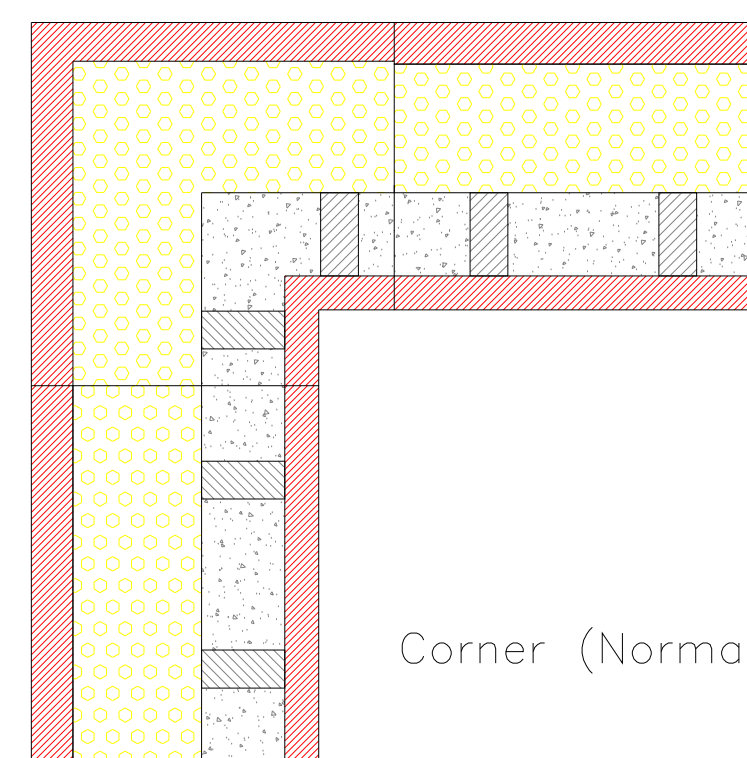

Corner (Normal)

Rev B Title block updated 15.12.2024
Rev A Corner details added 08.12.2024

KENNEDY
DESIGN LTD.

CAVANGROVE HOUSE
133 DONCASTER ROAD
GOLDTHORPE
ROTHERHAM
SOUTH YORKSHIRE
S63 9JA
TEL - 01709 896393
FAX - 01709 891334
E-MAIL - info@kdesignuk.com
www.kdesignuk.com

CLIENT: Murotex Ltd

PROJECT: Linear Thermal Transmittance Details

TITLE: Isotex Wood Cement Block
HDIII 38/17 Block Type

SCALE: 1:10@A2 STATUS:

JOB NUMBER: V28-102 REV: B

DATE: July 2021 DRAWN BY:

Kennedy Design Ltd, Registered in England 4478082 V.A.T. Reg. No 565 6912 02