




Pitched Roof Detail  
Insulation at Ceiling Level

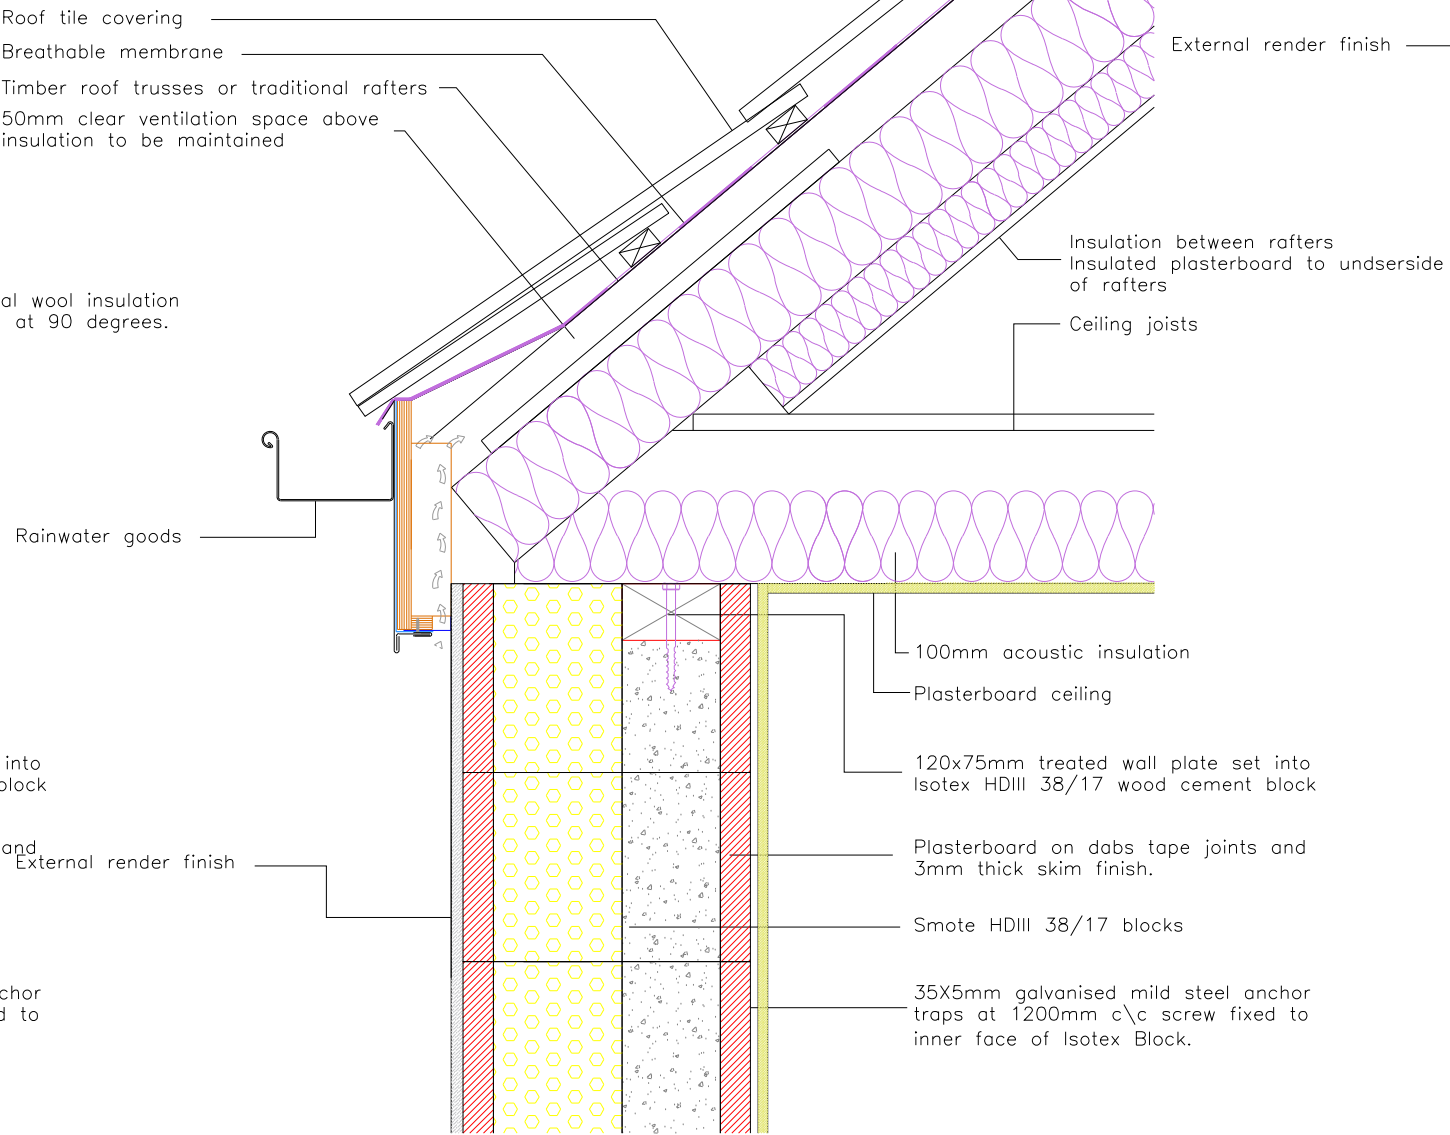

Pitched Roof Detail  
Insulation at Roof Level

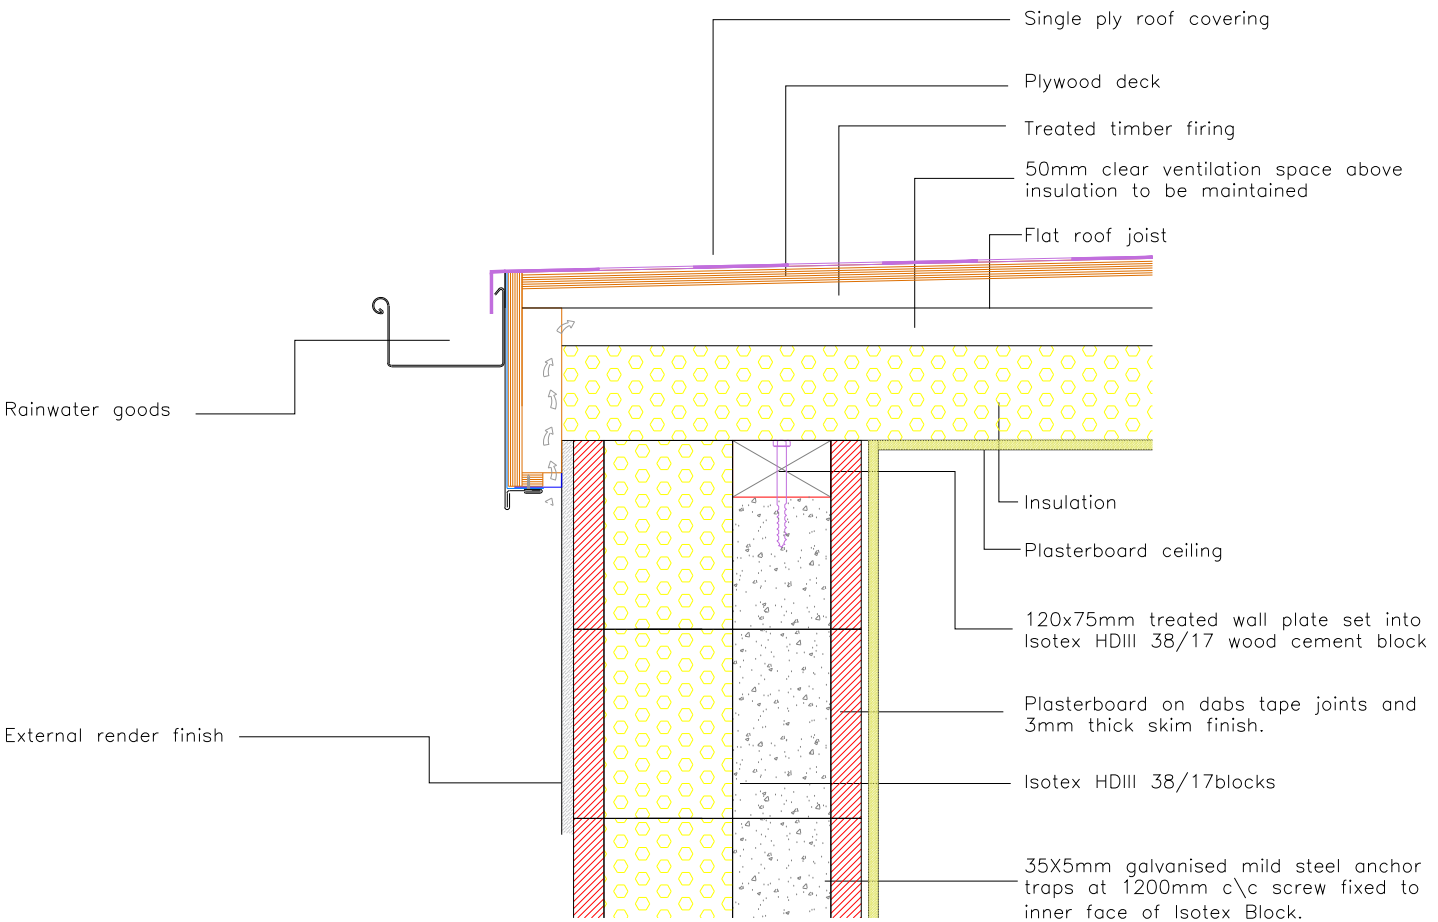

Flat Roof Detail

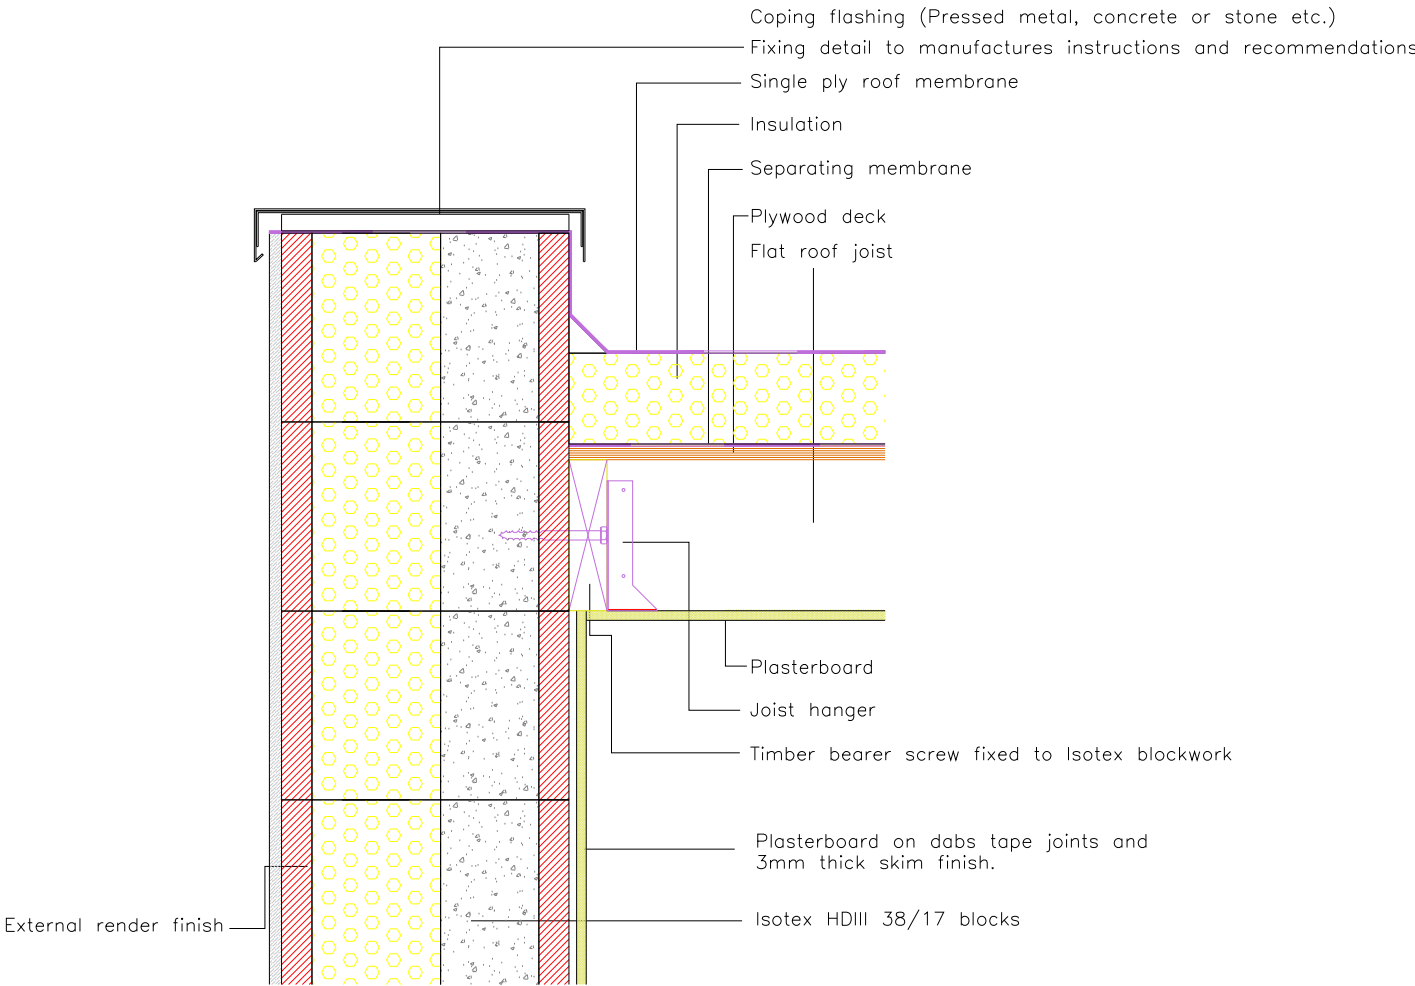

Flat Roof/Parapet Detail

NOTE:- WHEN PLACING THE ORDER FOR ROOF TRUSSES ENSURE THAT THE TRUSS MANUFACTURE KNOWS THE LOCATION OF THE WALL PLATE AND ALLOWS FOR INNER 40mm OF ISOTEX BLOCK!!

Rev B Title block updated 15.12.2024  
Rev A Pitched roof with insulation at ceiling level. 08.12.2024

**KENNEDY**  
**DESIGN LTD.**

CAVANGROVE HOUSE  
133 DONCASTER ROAD  
GOLDTHORPE  
ROTHERHAM  
SOUTH YORKSHIRE  
S63 9JA  
TEL - 01709 896393  
FAX - 01709 891334  
E-MAIL - info@kdesignuk.com  
www.kdesignuk.com

CLIENT: Murotex Ltd

PROJECT: Linear Thermal Transmittance Details  
Roof Details

TITLE: Isotex Wood Cement Block  
HDIII 38/17 Block Type

SCALE: 1:10@A2 STATUS:  
JOB NUMBER: V28-103 REV: B  
DATE: July 2021 DRAWN BY:

Kennedy Design Ltd, Registered in England 4478082 V.A.T. Reg. No 565 6912 02