


Gable Detail Cathedral Ceiling

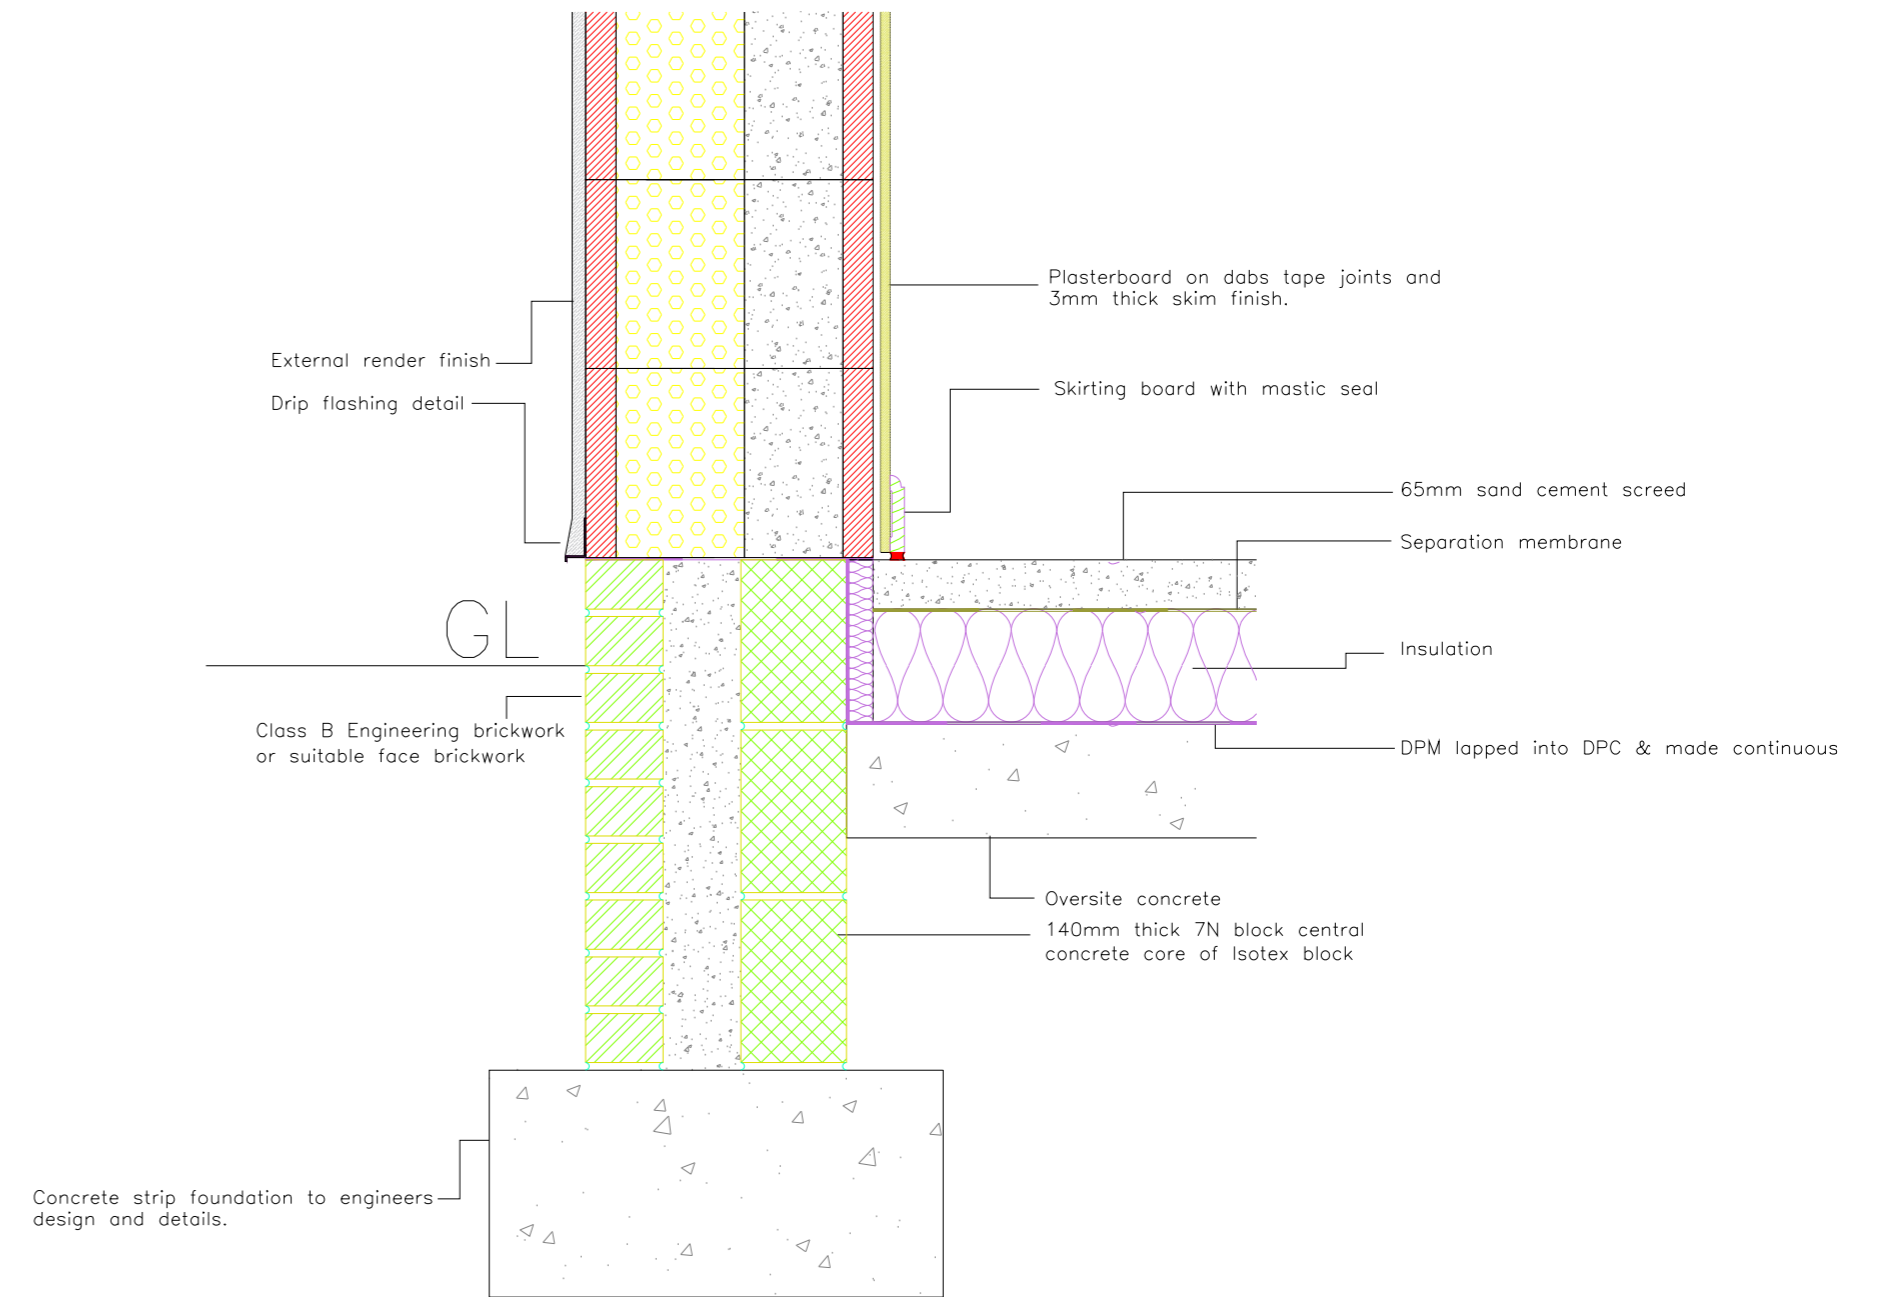

Ground Bearing Slab Detail

NOTE:- WHEN PLACING THE ORDER FOR ROOF TRUSSES ENSURE THAT THE TRUSS MANUFACTURE KNOWS THE LOCATION OF THE WALL PLATE AND ALLOWS FOR INNER 40mm OF ISOTEX BLOCK!!

KENNEDY
DESIGN LTD.

CAYANGROVE HOUSE
153 DONCASTER ROAD
GOLDTHORPE
ROTHERHAM
SOUTH YORKSHIRE
S63 9JA
TEL - 01709 896393
FAX - 01709 891334
E-MAIL - info@kdesignuk.com
www.kdesignuk.com

CLIENT: Murotex Ltd

PROJECT: Linear Thermal Transmittance Details
Gable Detail & Ground Bearing Slab

TITLE: Isotex Wood Cement Block
HDIII 38/17 Block Type

SCALE: 1:10@A2 STATUS:

JOB NUMBER: V28-106 REV: —

DATE: Dec 2024 DRAWN BY:

Kennedy Design Ltd, Registered in England 4478082 V.A.T. Reg. No 565 6912 02